

- NOTES**
1. THESE DRAWINGS ARE THE SOLE PROPERTY OF HUNTER DOUGLAS ARCHITECTURAL AND MAY NOT BE USED OR DUPLICATED WITHOUT WRITTEN CONSENT FROM HUNTER DOUGLAS. HUNTER DOUGLAS ARCHITECTURAL ASSUMES NO RESPONSIBILITY FOR WORK AND/OR ERRORS INCURRED BY OTHER TRADES THROUGH THE USE OF THESE DRAWINGS.
2. ALL SHOP DRAWINGS, NOTATIONS, AND DIMENSIONS MUST BE APPROVED BY THE PURCHASER IN ORDER FOR HUNTER DOUGLAS ARCHITECTURAL TO PROCEED WITH MATERIAL FABRICATION.
3. STANDARD CONSTRUCTION TOLERANCES APPLICABLE UNLESS OTHERWISE NOTED.


- APPROVAL**
1. WHEN STAMPED "APPROVED", THESE SHOP DRAWINGS SHALL BE DEEMED A CORRECT AND ACCURATE INTERPRETATION OF THE SCOPE OF WORK AND PROJECT REQUIREMENTS FOR HUNTER DOUGLAS ARCHITECTURAL. SUCH APPROVAL SHALL CONSTITUTE AUTHORIZATION TO PROCEED WITH SHOP FABRICATION OF ALL MATERIALS IDENTIFIED HEREIN.
2. HUNTER DOUGLAS ARCHITECTURAL WILL MANUFACTURE ITS MATERIALS FROM DIMENSIONS AND TOLERANCES INDICATED ON ITS APPROVED SHOP DRAWINGS. ANY CHANGE REQUESTED SUBSEQUENT TO THE APPROVAL DATE MUST BE SUBMITTED IN WRITING AND ARE SUBJECT TO COST AND SCHEDULE IMPACTS ONCE ACCEPTANCE HAS BEEN MADE BY HUNTER DOUGLAS ARCHITECTURAL.

| | | | |
|-----|----------|----------------------|----|
| ⚠ | | | |
| ⚠ | | | |
| ⚠ | | | |
| ⚠ | | | |
| ⚠ | | | |
| ⚠ | | | |
| ⚠ | XX-XX-XX | XX | XX |
| REV | DATE | REVISION DESCRIPTION | BY |

DRAWING CONTENT:

SECTION DETAIL: RB500

| | |
|--------------------|----------------|
| PROJECT NAME: | |
| XX | |
| SYSTEM TYPE: | |
| RB500 - HD55L | |
| PROJECT NUMBER: XX | |
| DRAWN BY: XX | DATE: XX-XX-XX |
| CHECKED BY: XX | DATE: XX-XX-XX |
| DWG NO. | |
| CR-HD55L-CEILING | |

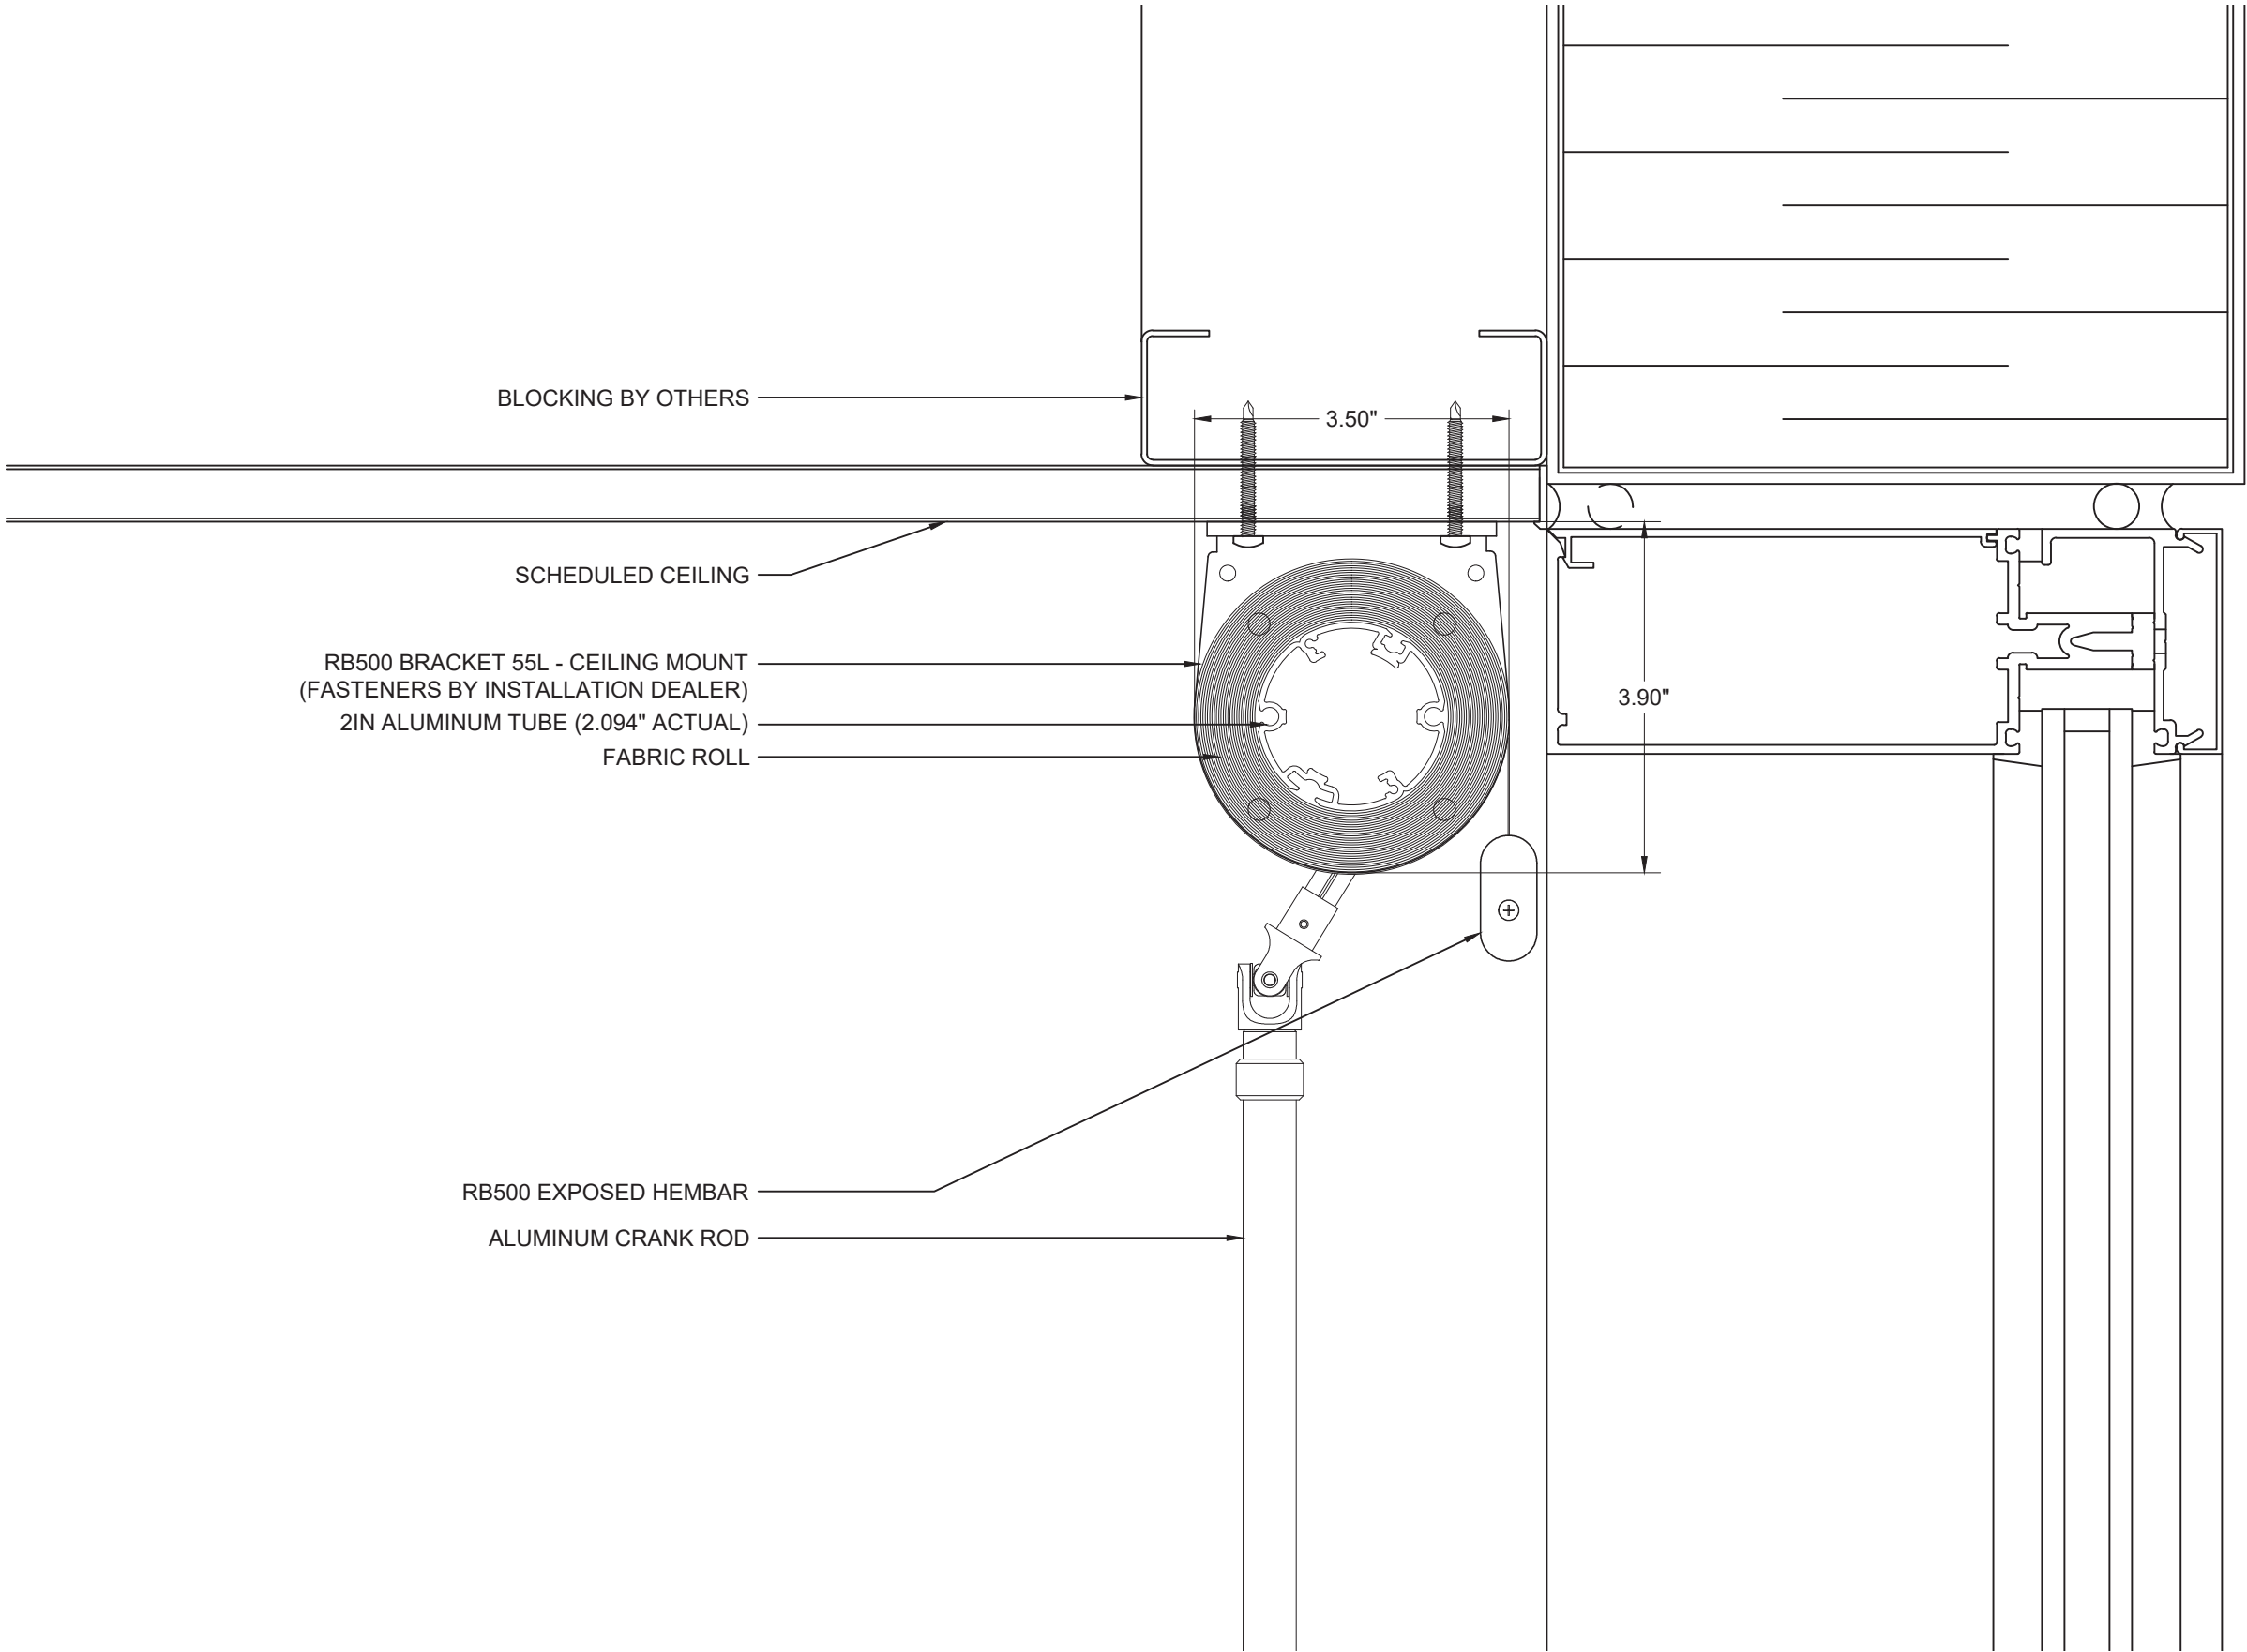

01 RB500 - HEAVY DUTY 55L - SECTION DETAIL

Scale: 1:2 @ 11 x 17